


N:\PROJECTS\NS-356\NS-001\000-P2\GAP\PLANS\27-ID-2.0WG PRINTED ON WEDNESDAY SEPTEMBER 4, 2013 AT 08:39 HOURS

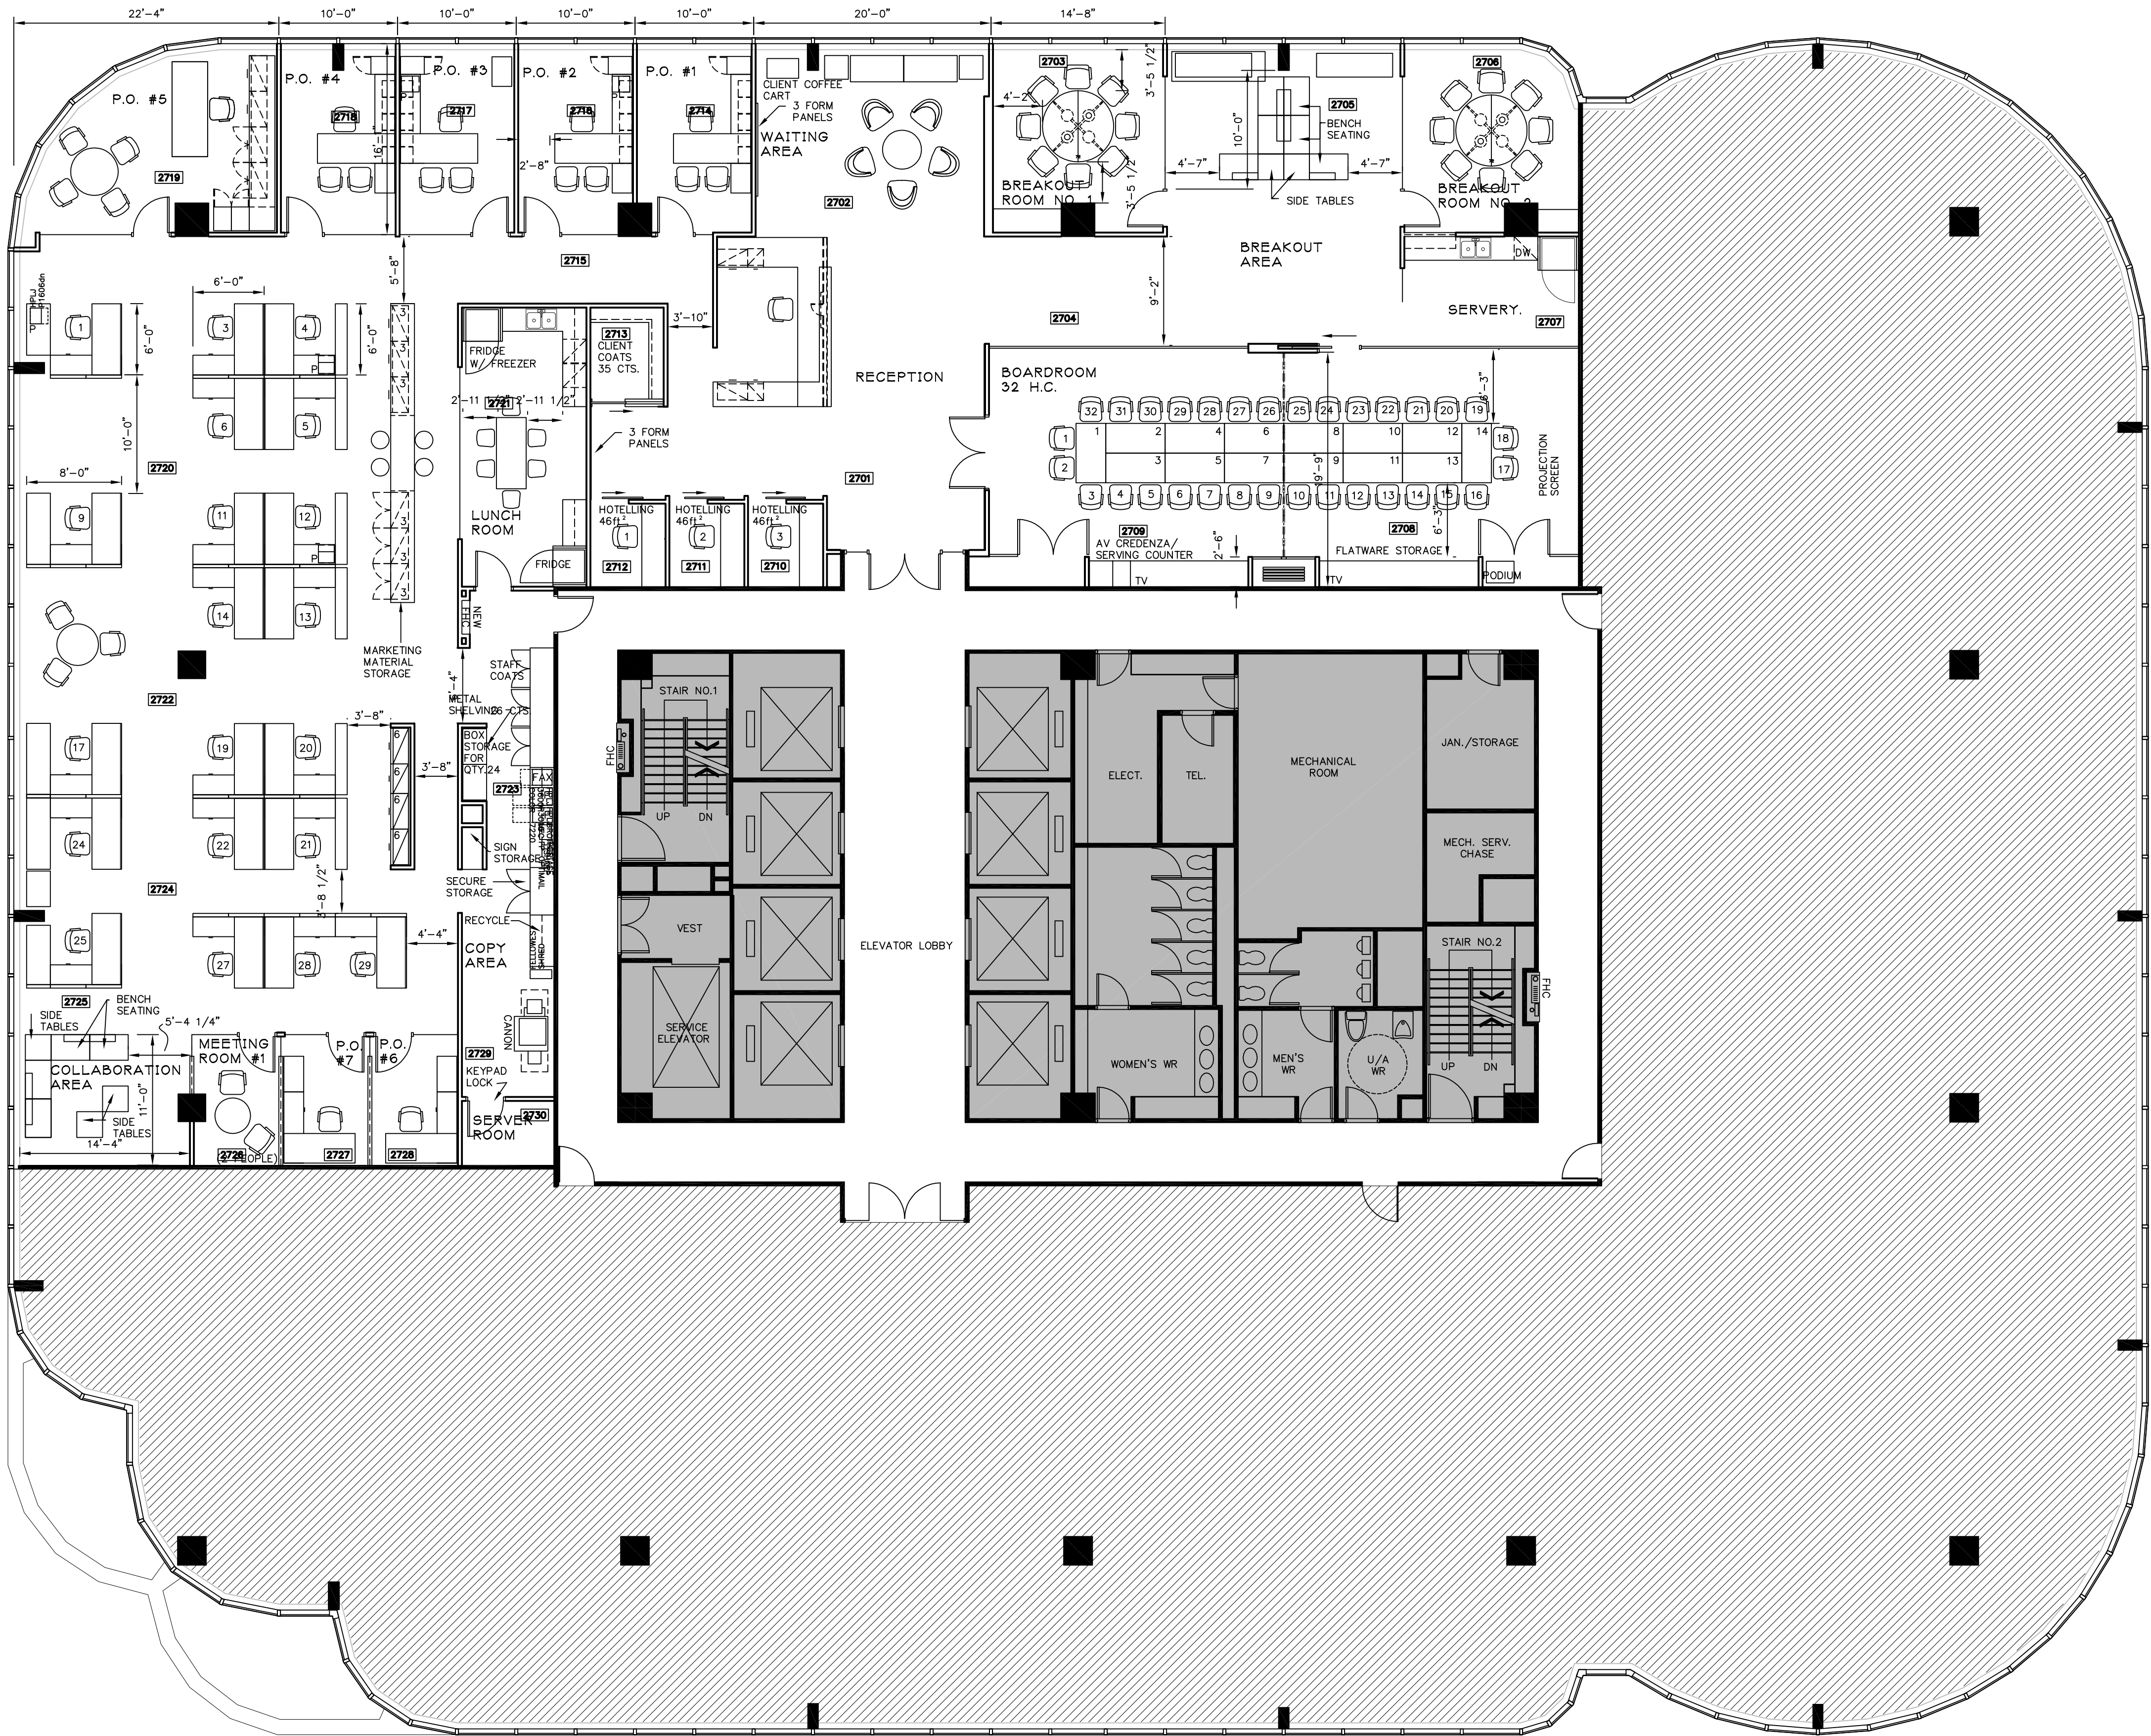

NOTES:

1. DO NOT SCALE THE DRAWING. CHECK ALL DIMENSIONS ON SITE AND REPORT ALL DISCREPANCIES TO THE DESIGNER BEFORE PROCEEDING.
2. ALL DRAWINGS AND RELATED DOCUMENTS ARE THE PROPERTY OF THE DESIGNER. REPRODUCTION IN WHOLE OR IN PART IS FORBIDDEN WITHOUT THE PRIOR WRITTEN CONSENT OF THE DESIGNER. THESE DRAWINGS AND DOCUMENTS MAY NOT BE USED FOR ANY PURPOSES OTHER THAN FOR THE PROJECT FOR WHICH THEY WERE PREPARED.

ISSUE:

NO.	DATE	DESCRIPTION
1	04SEP13	ISSUED FOR PERMIT & TENDER

REVISIONS

NO.	DATE	DESCRIPTION

The undersigned has no moral and no legal responsibility for the design work, on behalf of the Firm registered under Division C, Section 2.2.4.1 of the 2006 Ontario Building Code. This individual is qualified, and the Firm is registered in the appropriate class and/or category.

QUALIFICATION INFORMATION
Required unless design is exempt under Division C, Section 2.2.4.1 of the 2006 Ontario Building Code.

TULIN ARTAN 25913
15/06/2013

REGISTRATION INFORMATION
Required unless design is exempt under Division C, Section 2.2.4.1 of the 2006 Ontario Building Code.

RAYMOND CHIAPPETTA ASSOCIATES LARGE BUILDINGS 27925
04/06/2008

1590 Queen Street West, Toronto, Canada M6U 1J6

PROJECT

NEW OFFICES FOR INSTITUTE OF CORPORATE DIRECTORS

250 YONGE STREET FLOORS 27 TORONTO, ON

CLIENT

INSTITUTE OF CORPORATE DIRECTORS

DRAWN BY MB DATE DRAWN 16JUL13

APPROVED JRF DATE ISSUED 04SEP13

CHECKED TA SCALE AS SHOWN

SHEET TITLE

FURNITURE PLAN

JOB NUMBER 356-001

DRAWING NUMBER ID-2.8