


FILE PATH: J:\119966_CADILLACFAIRVIEW\5.9 DRAWINGS\3\INTERIOR WORKING DRAWINGS\01 PLANS\1\UNDASSTW\FLR\2\02-04-FP.DWG* SAVED DATE: JOVEN OUILACIO SAVED BY: JOVEN OUILACIO

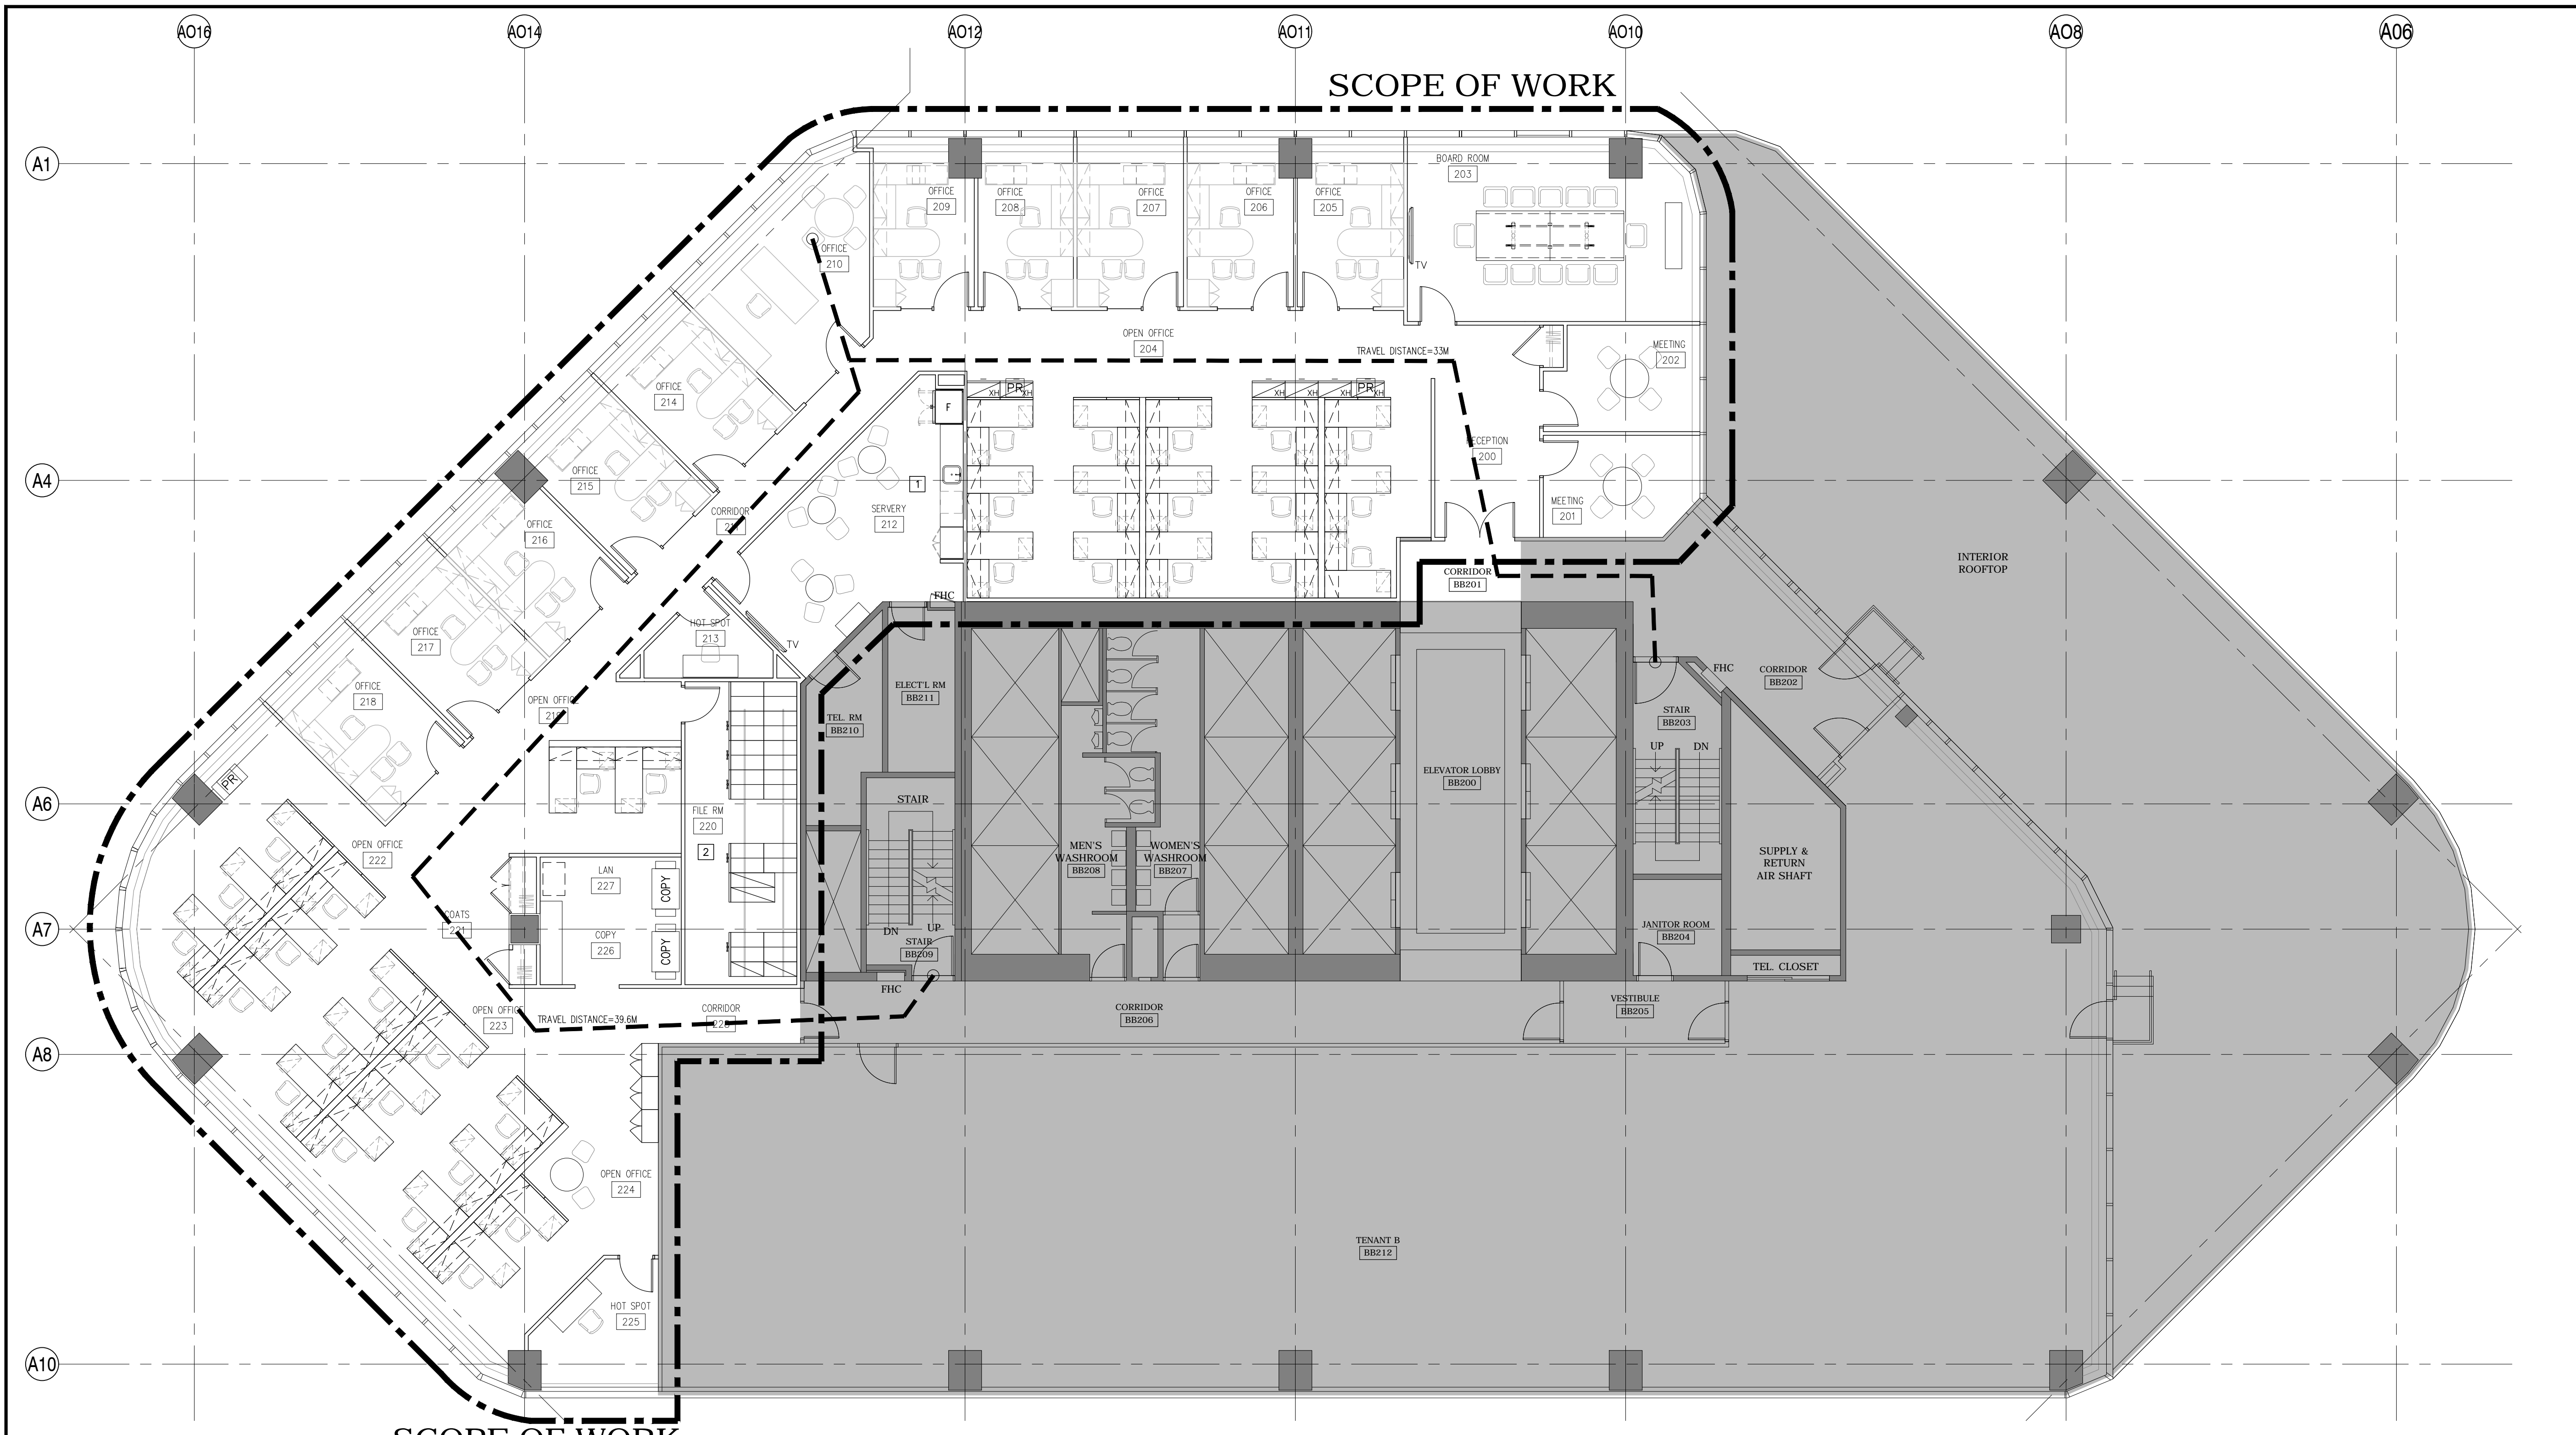


SCOPE OF WORK

SCOPE OF WORK

FURNITURE & EQUIPMENT PLAN GENERAL NOTES

1. FURNITURE PROVIDED BY CLIENT UNLESS OTHERWISE NOTED.
2. COPIER/PRINTER/FAX EQUIPMENT TO BE PROVIDED BY CLIENT UNLESS OTHERWISE NOTED.

DRAWING LEGEND

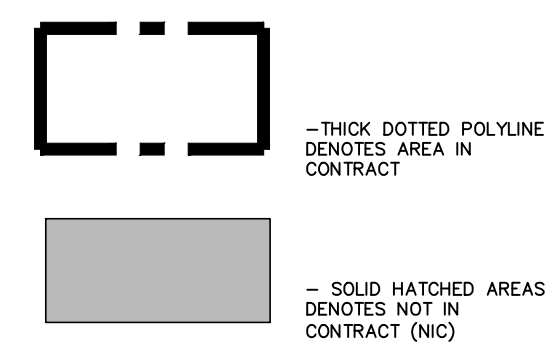


FURNITURE DRAWING NOTES

- 1 REFER TO APPLIANCES/PRODUCT SCHEDULE
- 2 CONTRACTOR SHALL COORDINATE WITH HD FILE SYSTEM VENDOR FOR INSTALLATION AND STRUCTURAL REINFORCEMENT REQUIREMENTS.

This drawing, as an instrument of service, is the property of the Architect/Engineer and may not be reproduced without their permission unless the reproduction carries their name. All design and other information shown on this drawing are for the use on the specified project only and shall not be used otherwise without written permission of IBI Group Interiors.

Written dimensions shall have precedence over scaled dimensions. Contractors shall verify and be responsible for all dimensions and conditions on the job and the IBI Group Interiors shall be informed of any variations from the dimensions and conditions shown on the drawings. Shop drawings shall be submitted to IBI Group Interiors for approval before proceeding with fabrication.

Revision / Submission			
No.	Date	By	Comment
02	2019-06-07	KL	ISSUED FOR PERMIT
01	2019-05-24	KL	ISSUED FOR COORDINATION

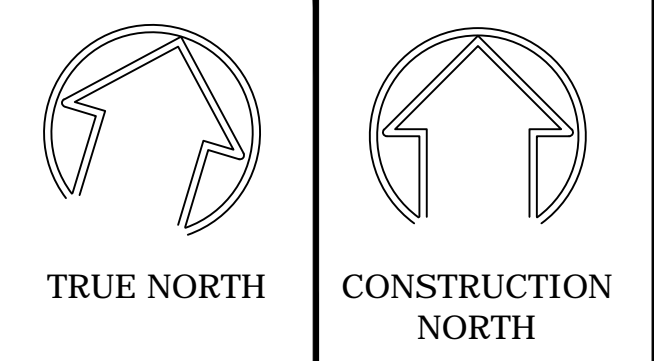

IBI GROUP
 7th Floor-55 St. Clair Avenue West
 Toronto ON M4V 2Y7 Canada
 tel 416 596 1930
 ibigroup.com

Project Title
**CADILLAC FAIRVIEW
 ONTARIO PORTFOLIO
 FLOOR 2**
 1 DUNDAS ST. WEST, TORONTO, ON.

Sheet Title
**FURNITURE &
 EQUIPMENT PLAN**

Scale 1/8" = 1'-0"	Date 2019-06-07
Drawn JQ	Checked KL/FM
Project No. 119966-200	Drawing No. 02-04